


1
LE1
PARTIAL SITE PLAN
SCALE: 1"=200'-0"
0 200' 400'




Site Address: 408 Mine Rd Asbury, NJ 08802		Site Block/Lot: 32/55	
DATE	SUBMITTAL	REV	BY
08/24/17	ISSUED FOR REVIEW	A	JM
12/04/18	DESIGN UPDATE	B	VH
12/06/18	PER COUNTY COMMENTS	C	JG

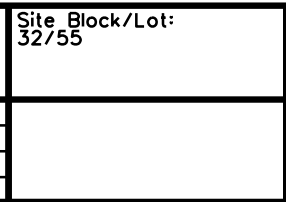

Perryville III Corporate Center
53 Frontage Road Suite 260, Hampton, NJ 08827
Ph 908.537.1300 Fax 908.537.1398



Drawn By: JM	Date: 08/24/17
Checked By: DH	SDG Work #: 17WMS020
LE1	
Approx. Scale as Shown	

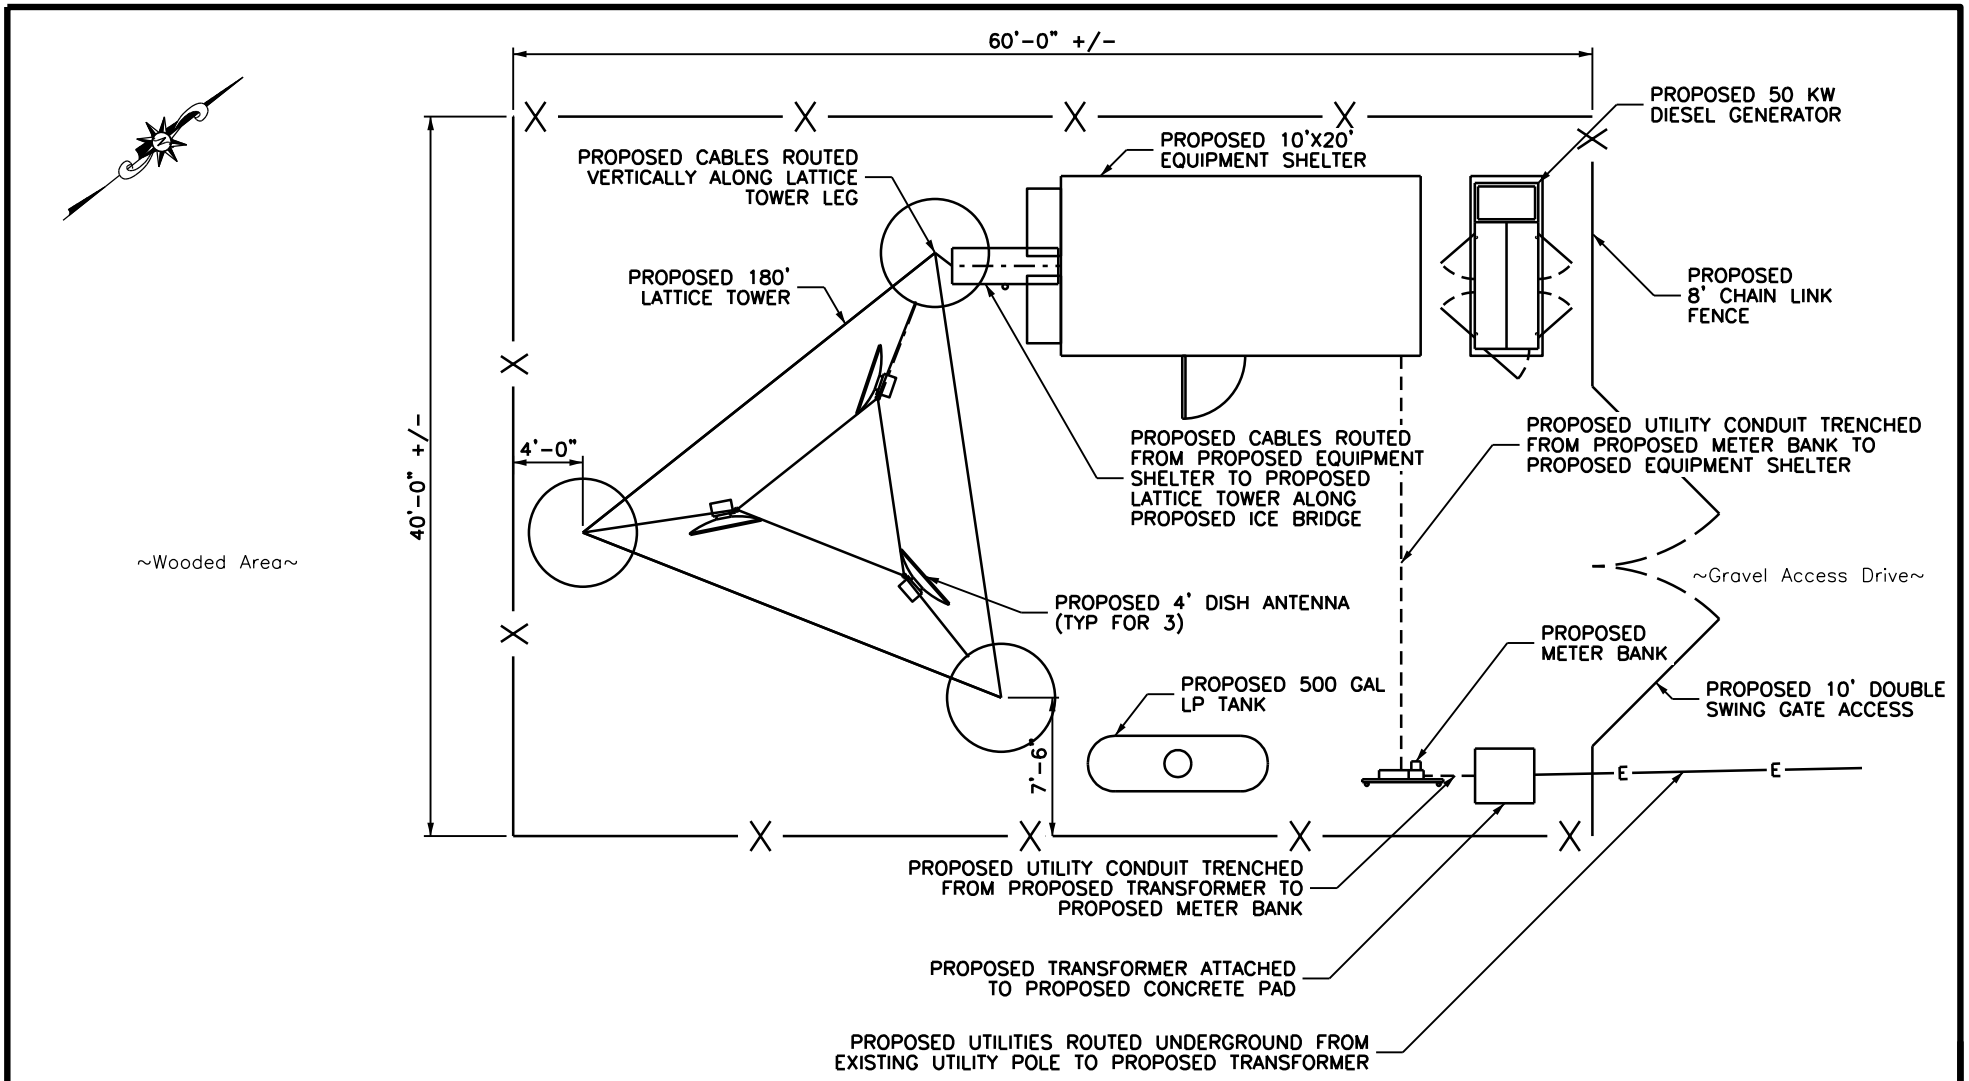

1
LE2

DETAILED COMPOUND LAYOUT


SCALE: 3/32"=1'-0"

  

Site Address: 408 Mine Rd Asbury, NJ 08802		Site Block/Lot: 32/55	
DATE	SUBMITTAL	REV	BY
08/24/17	ISSUED FOR REVIEW	A	JM
12/04/18	DESIGN UPDATE	B	VH
12/06/18	PER COUNTY COMMENTS	C	JG

Perryville III Corporate Center
53 Frontage Road Suite 260, Hampton, NJ 08827
Ph 908.537.1300 Fax 908.537.1398

Drawn By: JM	Date: 08/24/17
Checked By: DH	SDG Work #: 17WMS020
LE2	
Approx. Scale as Shown	

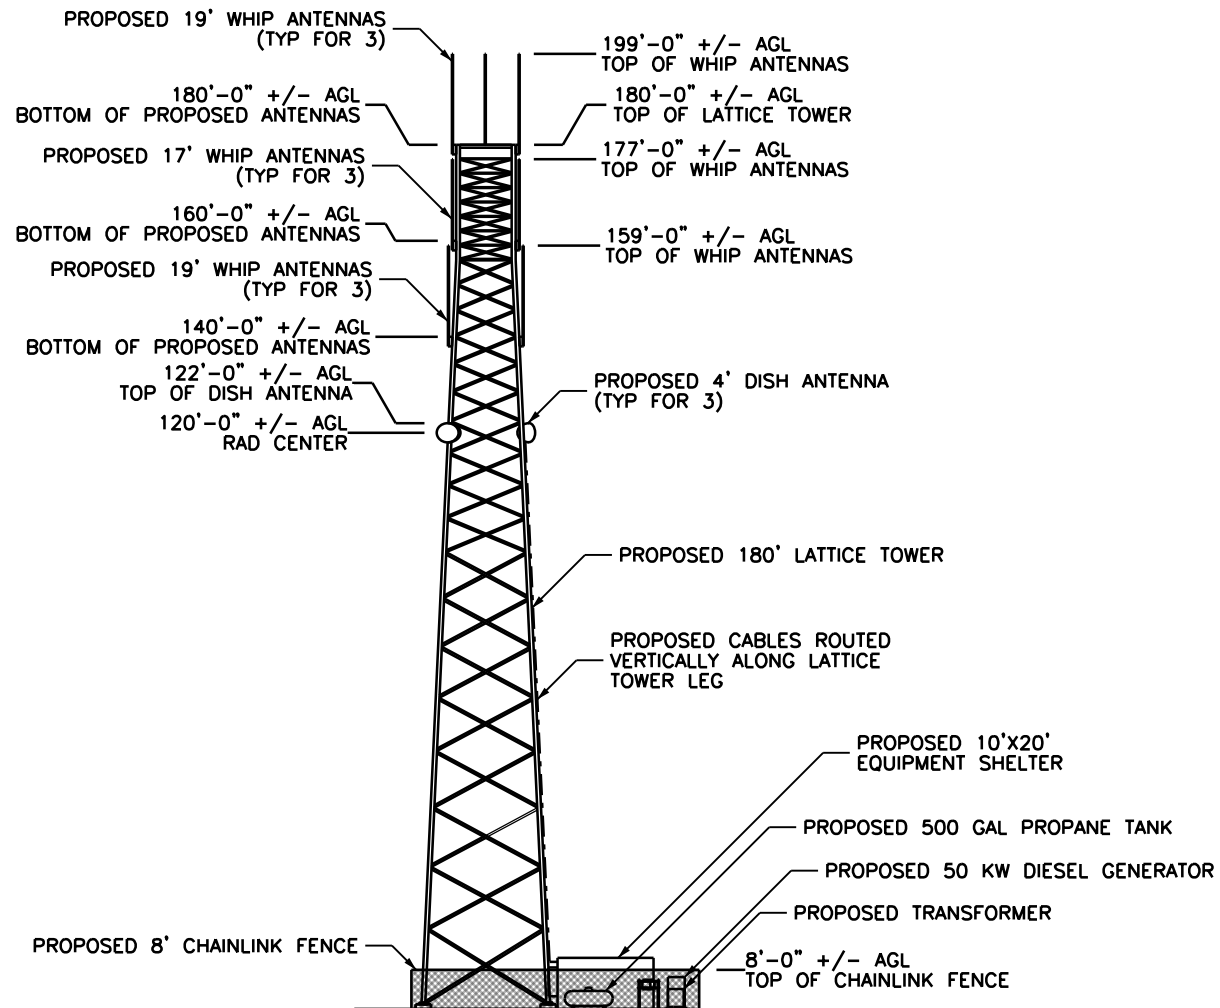

1 EASTERN ELEVATION
 LE3 SCALE: 3/32"=1'-0"



Site Address:
 408 Mine Rd
 Asbury, NJ 08802

Site Block/Lot:
 32/55

DATE	SUBMITTAL	REV	BY
08/24/17	ISSUED FOR REVIEW	A	JM
12/04/18	DESIGN UPDATE	B	VH
12/06/18	PER COUNTY COMMENTS	C	JG



Perryville III Corporate Center
 53 Frontage Road Suite 260, Hampton, NJ 08827
 Ph 908.537.1300 Fax 908.537.1398

Drawn By: JM	Date: 08/24/17
Checked By: DH	SDG Work #: 17WMS020

LE3
 Approx. Scale as Shown